
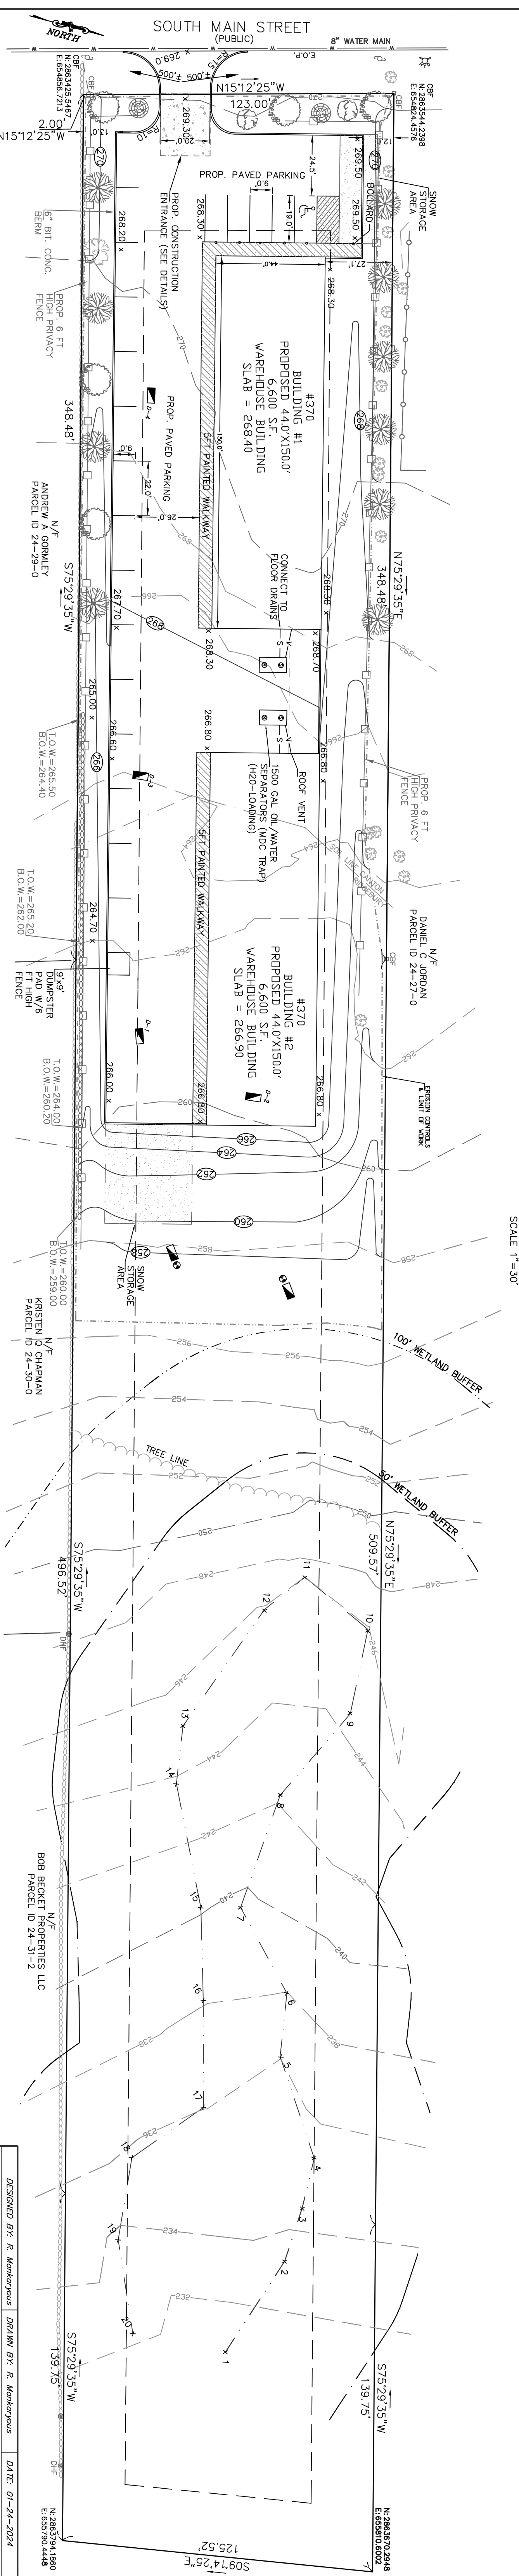


O.H. #	Depth from Surface (Inches)	Soil Horizon	Soil Texture (USDA)	Soil Color (Munsell)	Soil	Other (Structures, Stones, Boulders, Consistency % Gravel)
D-1	00-02"	Ap	SL	10 YR 4/3		FRABLE, GRANULAR
D-2	02-36"	Bw	SL	10 YR 5/6		FRABLE, SINGLE GRAIN
D-3	36-120"	C	M SAND	2.5 Y 7/2		FRABLE, SINGLE GRAIN
D-3	00-02"	Ap	SL	10 YR 4/3		FRABLE, GRANULAR
D-3	02-24"	Bw	SL	10 YR 5/6		FRABLE, SINGLE GRAIN
D-3	24-120"	C	M SAND	2.5 Y 7/2	WECP#96	FRABLE, SINGLE GRAIN
D-4	00-02"	Ap	SL	10 YR 4/3		FRABLE, GRANULAR
D-4	02-24"	Bw	SL	10 YR 5/6		FRABLE, SINGLE GRAIN
D-4	24-120"	C	M SAND	2.5 Y 7/2		FRABLE, SINGLE GRAIN

SNOW STORAGE NOTES:
 MAXIMUM SNOW STORAGE HEIGHT ON SITE IS 6'.
 NO SNOW STORAGE WITHIN 10' FROM THE STREET LINE.
 EXCESS SNOW TO BE HAULED AWAY.

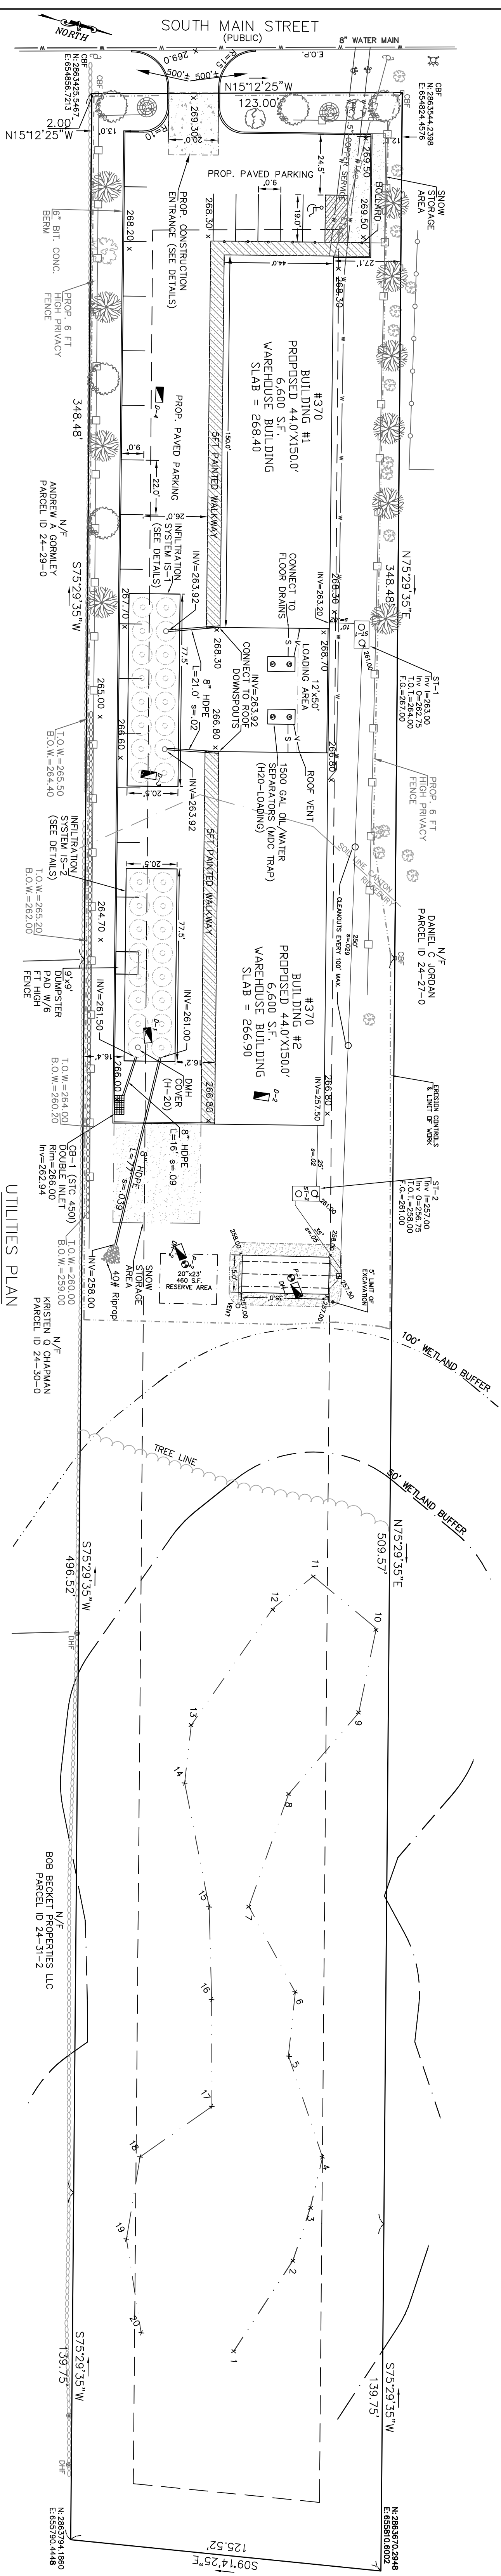


LIST OF PLANT MATERIALS

USE NATIVE PLANTS - LOCALLY GROWN IN NEW ENGLAND
 TEMPERATE ZONE 5

- 5 MALUS Floribunda, Flowering Crabapple 2 1/2"
- 10 THUJA Occidentalis, Emerald Arborvitae 6' Tall
- 2 RHODODENDRON Cataw, Pink Rhododendron 18" Tall
- 2 KALMIA Latifolia, Mountain Laurel 18" Tall

LEGEND

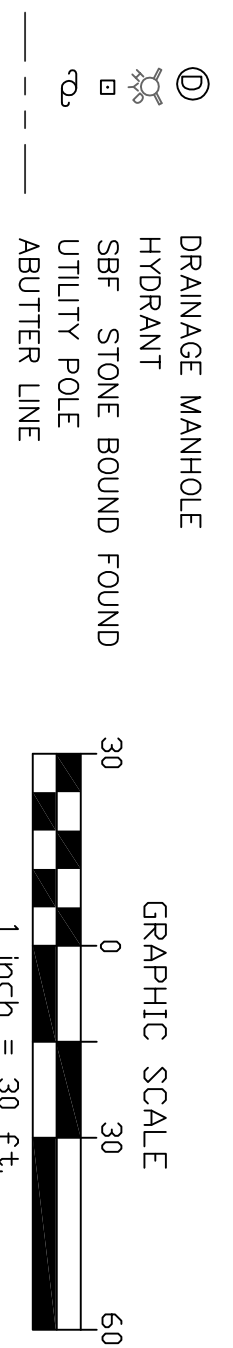

GRAPHIC SCALE



SITE PLAN
 APPROVED
 HOPEDALE
 PLANNING BOARD

DATE _____

DESIGNED BY: R. Montgomery DATE: 01-24-2024
 DRAWN BY: R. Montgomery

ALPHA OMEGA
 ENGINEERING INC.
 CIVIL ENGINEERS, LAND SURVEYORS
 ENVIRONMENTAL AND VEGETATION
 SCIENTISTS AND DESIGNERS
 SUITON, MA 01950
 508-865-0551
 FAX: 508-469-9213
 WWW.ALPHAOMEGAENGINEERING.COM
 INFO@ALPHAOMEGAENGINEERING.COM

UTILITIES AND LANDSCAPING PLAN
 LOCATED AT
 370 SOUTH MAIN STREET
 HOPEDALE, MA
 OWNED BY & PREPARED FOR
 PRO-PAINTING, INC.
 366 BERLIN ST
 Clinton, Massachusetts 01510
 Scale: 1"=30'