



TOWN OF HOPEDALE

78 Hopedale Street - P.O. Box 7
Hopedale, Massachusetts 01747

Tel: 508-634-2203 ext. 212
Fax: 508-634-2200

**Board of Water & Sewer
Commissioners**

Ed Burt, Chair
James Morin
Donald Cooper

Dear Residents,

As you are probably aware, the Hopedale Water Department will be constructing a new water storage tank off Crocket Circle and Moore Road in the near future. Final design, to include the tank's siting location and needed watermain installation on Moore and Crocket, are almost completed.

With, this being said the Hopedale Water & Sewer Commission would like to invite you to attend their meeting on October 13, 2022, at 6pm in the Draper Room of the Town Hall to hear any of your concerns and answer any questions you may have. You may also attend the meeting through Zoom at the below link.

If you are unable to attend, your more than welcome to call me direct at 508-478-2080.


We look forward to hearing from you and discussing this very important project for the Town of Hopedale.

Sincerely,

Timothy J Watson, Manger
Town of Hopedale
Water & Sewer Departments

<https://us02web.zoom.us/j/82784559578?pwd=TXY0S3BQYVRhSW1HTTI2eWpLdUg1Zz09>

Meeting ID: 827 8455 9578
Passcode: 972583

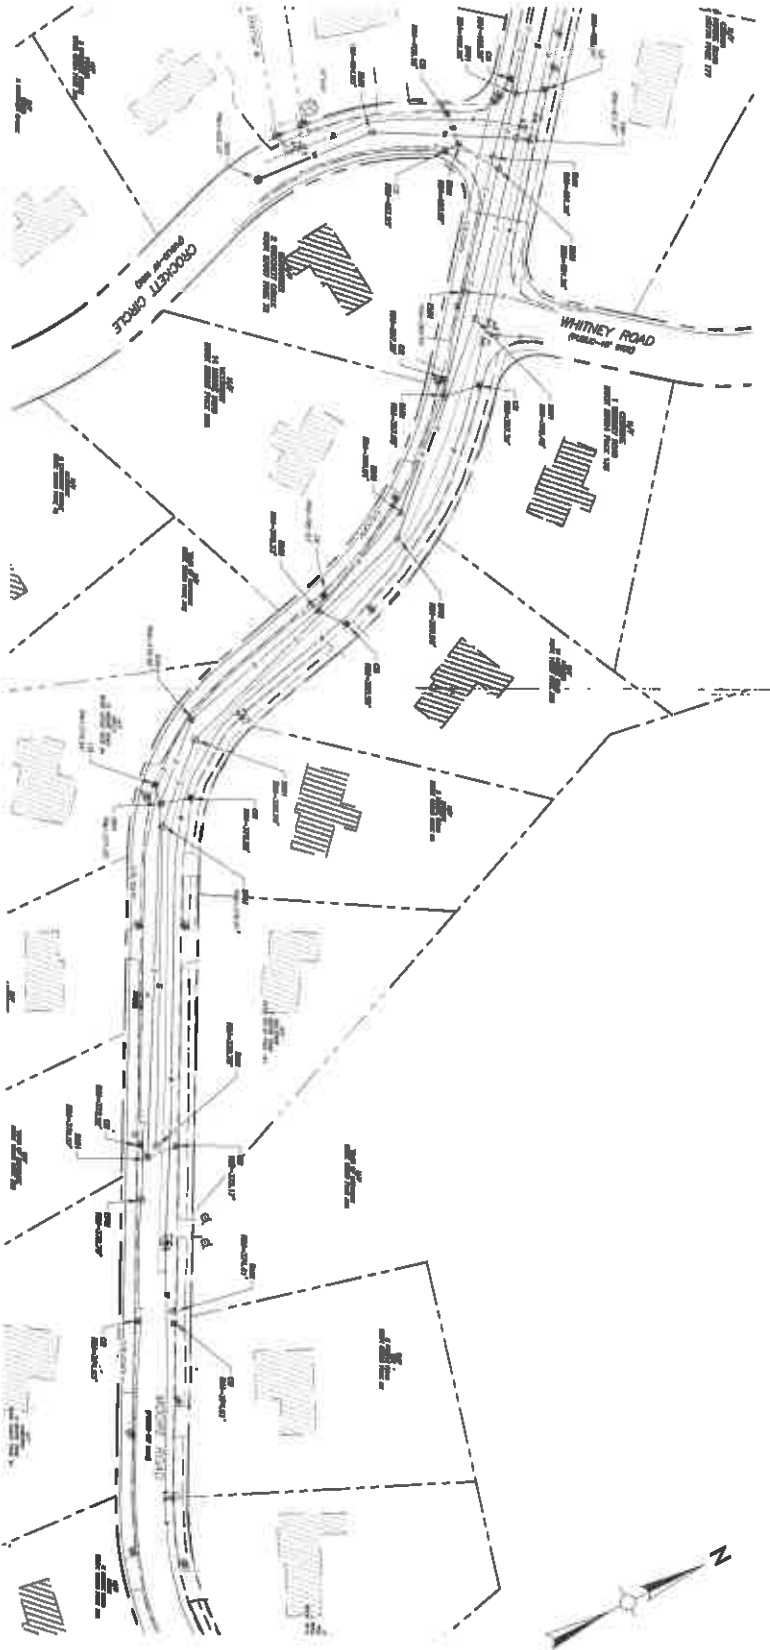

DRAFT
Date: 10/10/2022



Weston

 Planning & Engineering

NOT RELEASED FOR CONSTRUCTION

NO.	DATE	DESCRIPTION


PRELIMINARY
CROCKETT CIRCLE
AND MOORE ROAD
C101

C101
 PRELIMINARY
 CROCKETT CIRCLE
 AND MOORE ROAD

Date:	

NOT RELEASED FOR CONSTRUCTION	

PRELIMINARY WATER STORAGE TANK SITE PLAN	

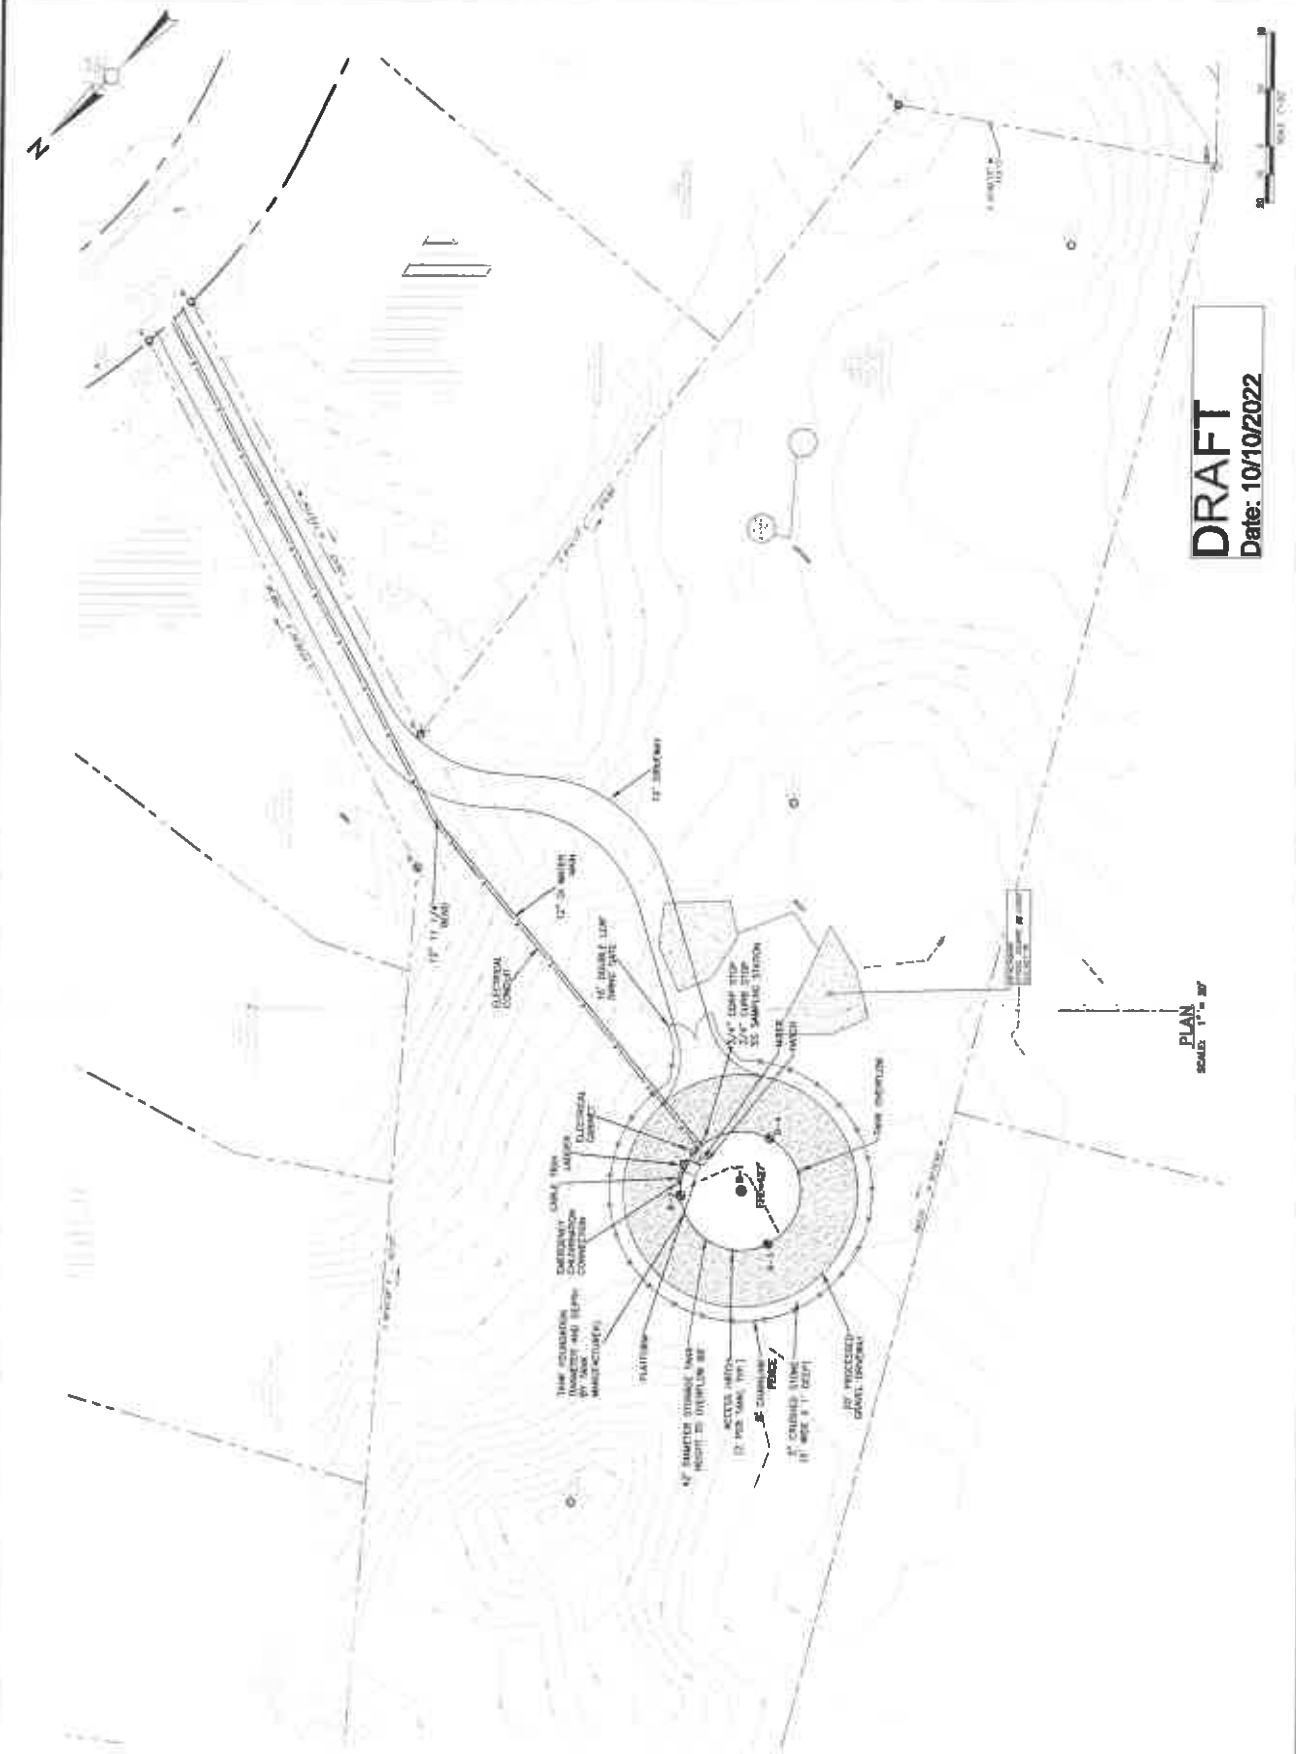

DRAFT
Date: 10/10/2022

PLAN
SCALE: 1" = 20'