
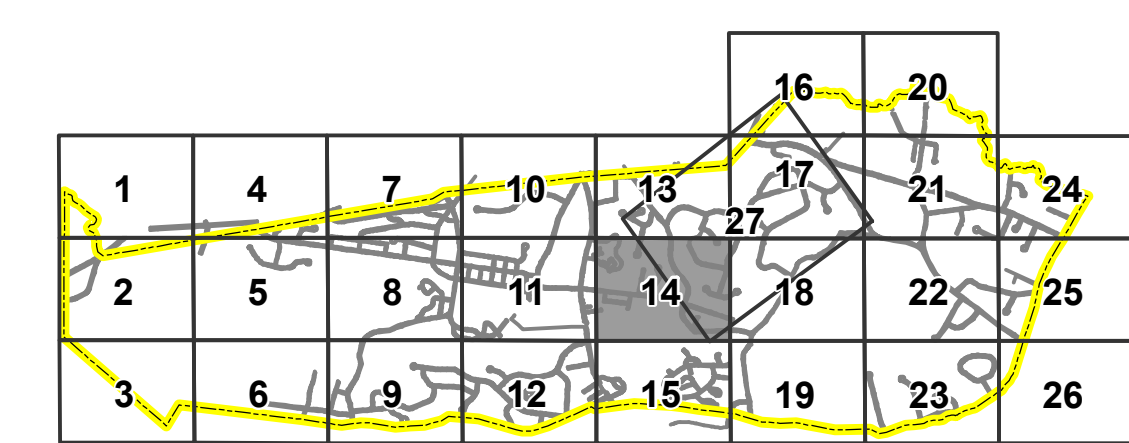


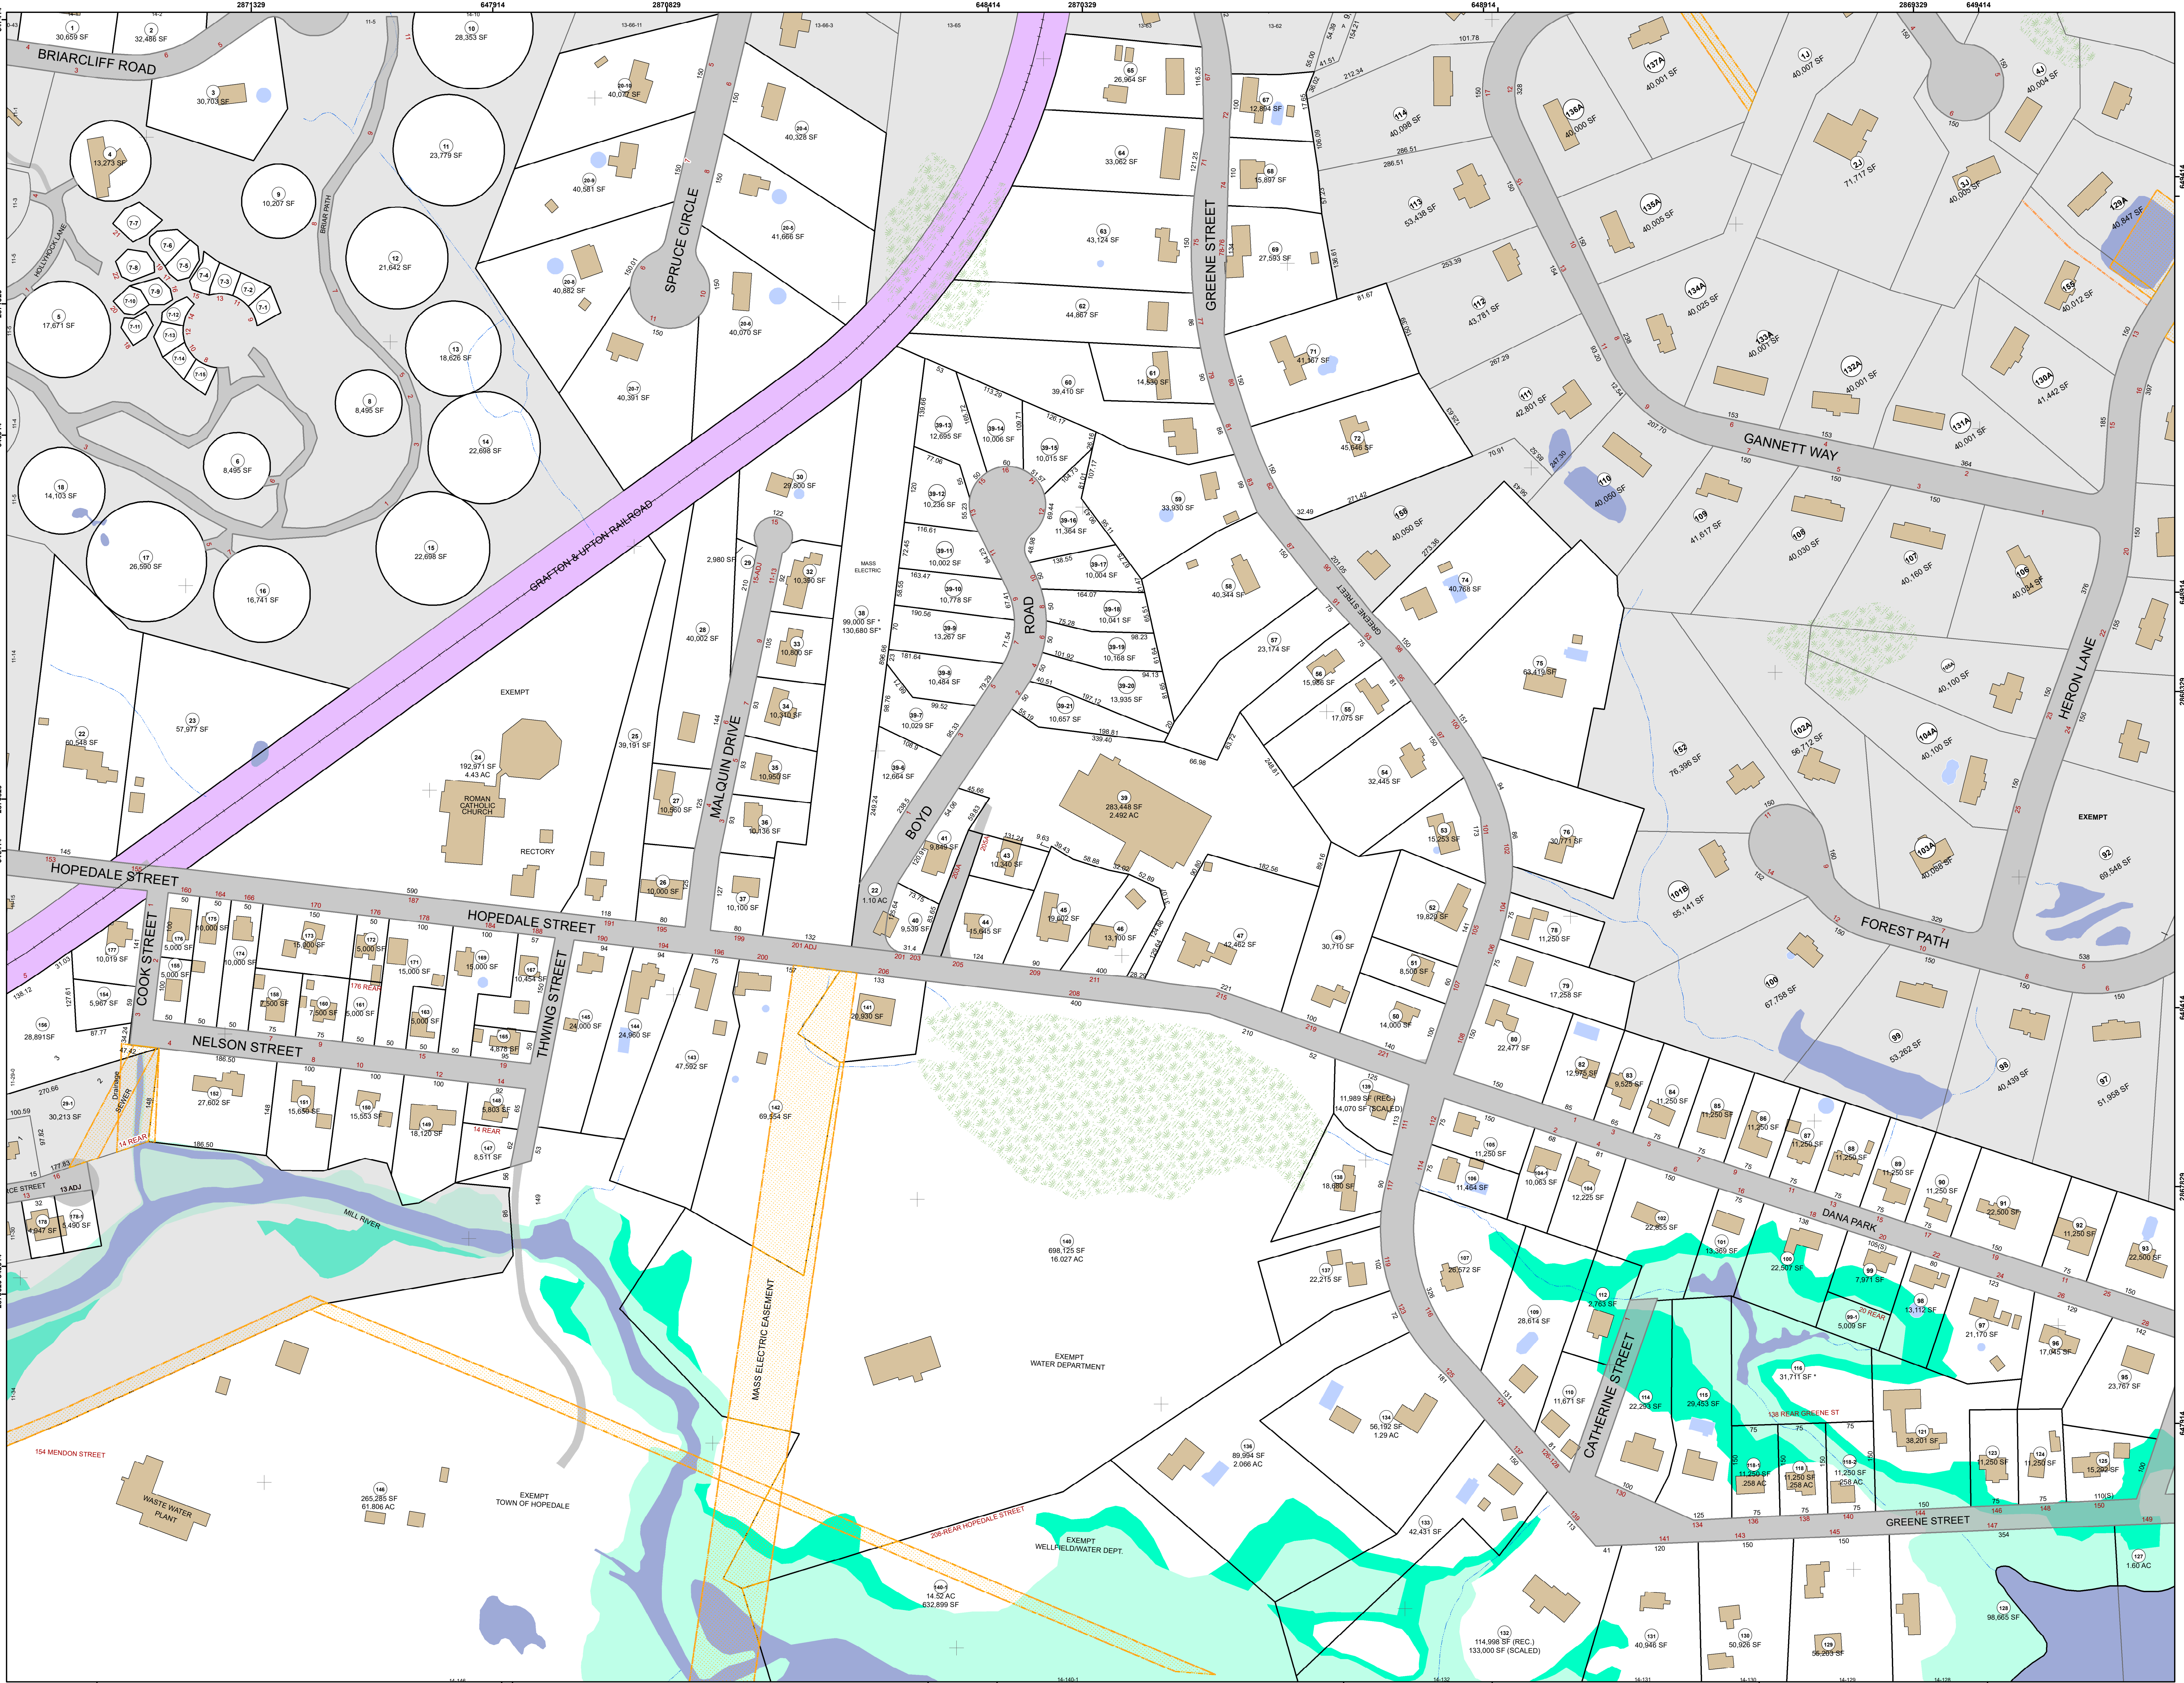

Date: 10/4/2022 Document Path: H:\Projects\O_Hopedale_GIS\m138_Assessor\Map_32x34.mxd

- Legend**
- Railroad
 - Road
 - Pools
 - Buildings (MassGIS)
 - Condo
 - Adjacent Map Parcels
 - Water
 - Wet Areas
 - Streams
 - Easements
 - Rail
 - Parcel Boundary
 - Road Right of Way Boundary
 - Water
 - Town Boundary
 - 100-year Flood Area
 - 500-year Flood Area


TOWN OF HOPEDALE MASSACHUSETTS

ASSESSORS ATLAS
AS OF JUNE 28, 2022

100 50 0 100 200 300 Feet

1 inch = 100 feet

GRID NORTH

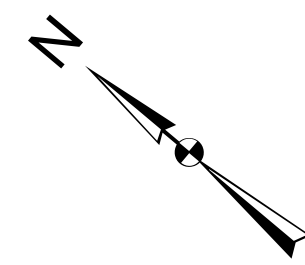

MASSACHUSETTS
COORDINATE
SYSTEM

REVISION DATES			
Date	Checked By	Date	Checked By

CONDO NOTE: *Parcels indicated as Condos do not necessarily have land area associated with the structure. The parcels associated with these structures are separated for assessing purposes only. Condo unit outlines represent the general location of the unit and are approximated based on planimetric building footprints.*

Plans shown herein are compiled from aerial photographs, deeds, and plans of record and are not to be construed as having sufficient accuracy for conveyances.



SHEET NO.

14